


SITE PLAN

MADISON LAKE COUNTY, OHIO

for **GRAND RIVER CONST. CO.**
2000 LEE ROAD CLEVELAND, O

APPROVED
MADISON TWP. ZONING
 Permit: **8538**
 Zoning Inspector: *[Signature]*

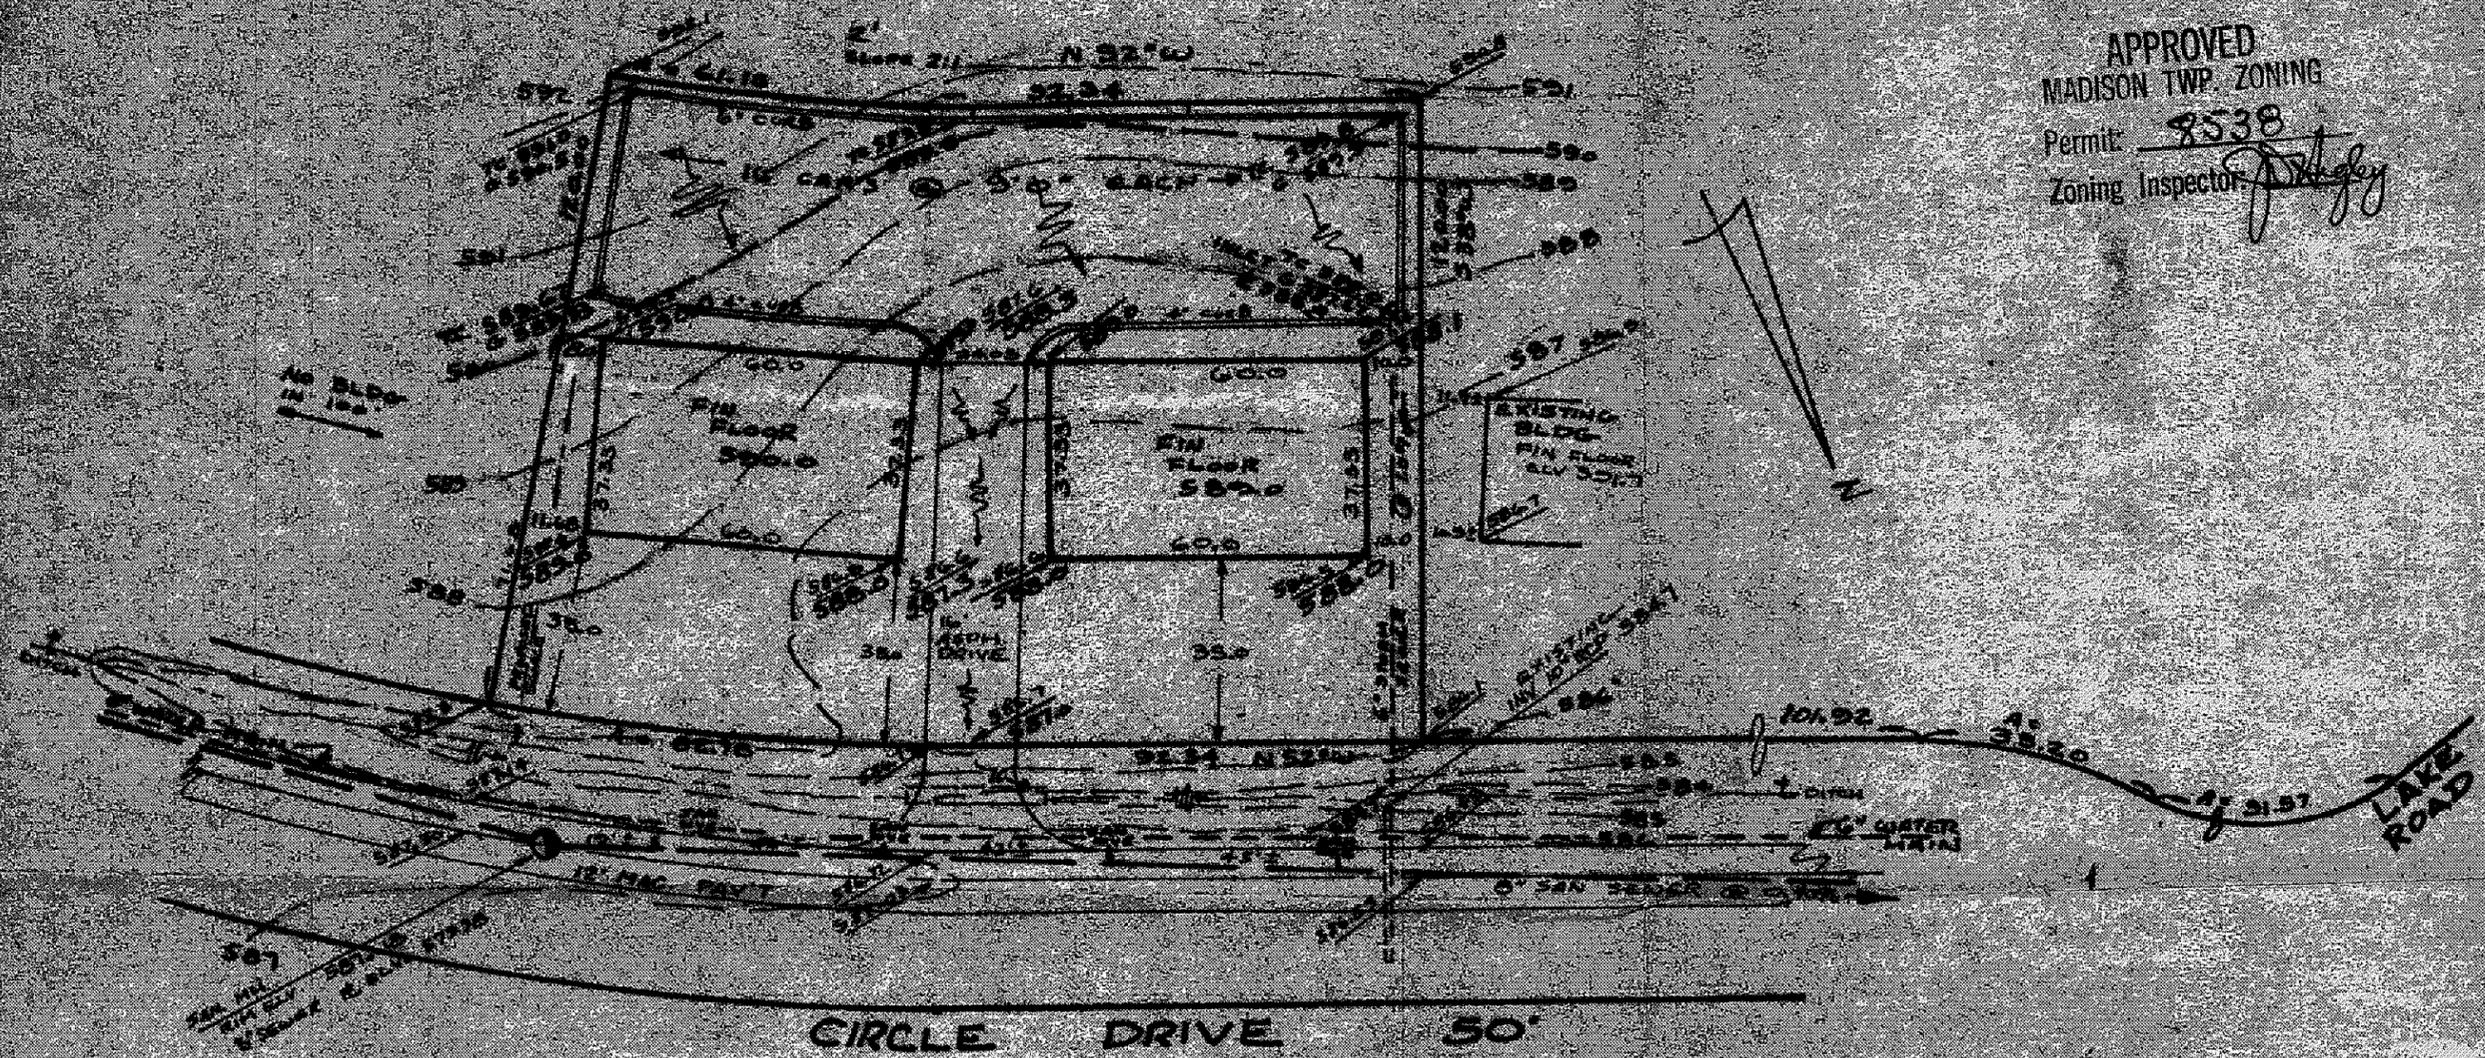

PARKVIEW SUBD		LOT	TRACT
30	30		
VOLUME	PAGE	VOLUME	PAGE
1713-21-25	CIRCLE DR.		
TURKEY IS	TRACT	TRACER	STREET

LEGEND	
SANITARY MANHOLE	WATER VALVE (WAS)
STORM MANHOLE	WATER METER (WAS)
INLET OR CATCH BASIN	AS BUILT ELEVATION
HYDRANT	DIRECTION OF SURFACE DRAINAGE
EXISTING CONTOURS	
PROPOSED CONTOURS	
EXIST ELEV	1000-PROP ELEV

REMARKS

ALL BOUNDARY DATA SHOWN WAS OBTAINED FROM (DEEDS, RECORDED SUBDIVISION PLAT OR OTHER PUBLIC RECORDS)

DESIGN CERTIFICATION

THIS PLAN WAS PREPARED BY ME, AND IS CORRECT TO THE BEST OF MY KNOWLEDGE AND BELIEF

[Signature] PS# 5244

NAME SURVEYOR REGISTRATION NO.

CHECK LIST

DIMENSIONS READINGS TIE TO NEAREST STREET SUBLOT NO PARCEL NO NEIGHBORING OWNERS BLDG DIMENSIONS FIN OR BLDG TIE FLD GRADE APRON TYPE WIDTH THICKNESS SIDEWALK TYPE WIDTH THICKNESS CULVERT TYPE DIA LENGTH	WATER MAIN SIZE LOCATION SAN SEWER SIZE "L OR LOC SAN INH CAST ELEV OR ELEV "L SAN CONW SIZE LOC NORTH STORM SEWER SIZE "L OR LOC STORM INH CAST ELEV OR ELEV PAVT TYPE GRADE CURBS GASLINE LOC SIZE PRESSURE SEPTIC TANK SIZE LOC WELL LOCATION
--	---

Grading Plan Approved
 as shown and/or noted
THOMAS P. GILLES, P.E.
 Lake County Engineer

By *[Signature]* Date **30 Aug 72**

REVISIONS			PLAN PREPARED BY	
NO	DATE	BY	DEBVEC-SALCO ASSOC. INC.	
1			CIVIL ENGINEERS SURVEYORS NAME	
2			130 E JACKSON ST PAINESVILLE, O.	
3			SCALE 1"=30'	351-2250
4			DATE AUG 3, 72	
5			3723	